



THE
USNB

UNITED STATES
NATIONAL BANK

2201 MARKET ST, GALVESTON


A JOURNEY FROM 1925 TO THE **FUTURE** MADE IN GALVESTON






ONCE UPON A TIME, IN GALVESTON...

THE **FIRST** MIXED-USE BUILDING IN **TX.**

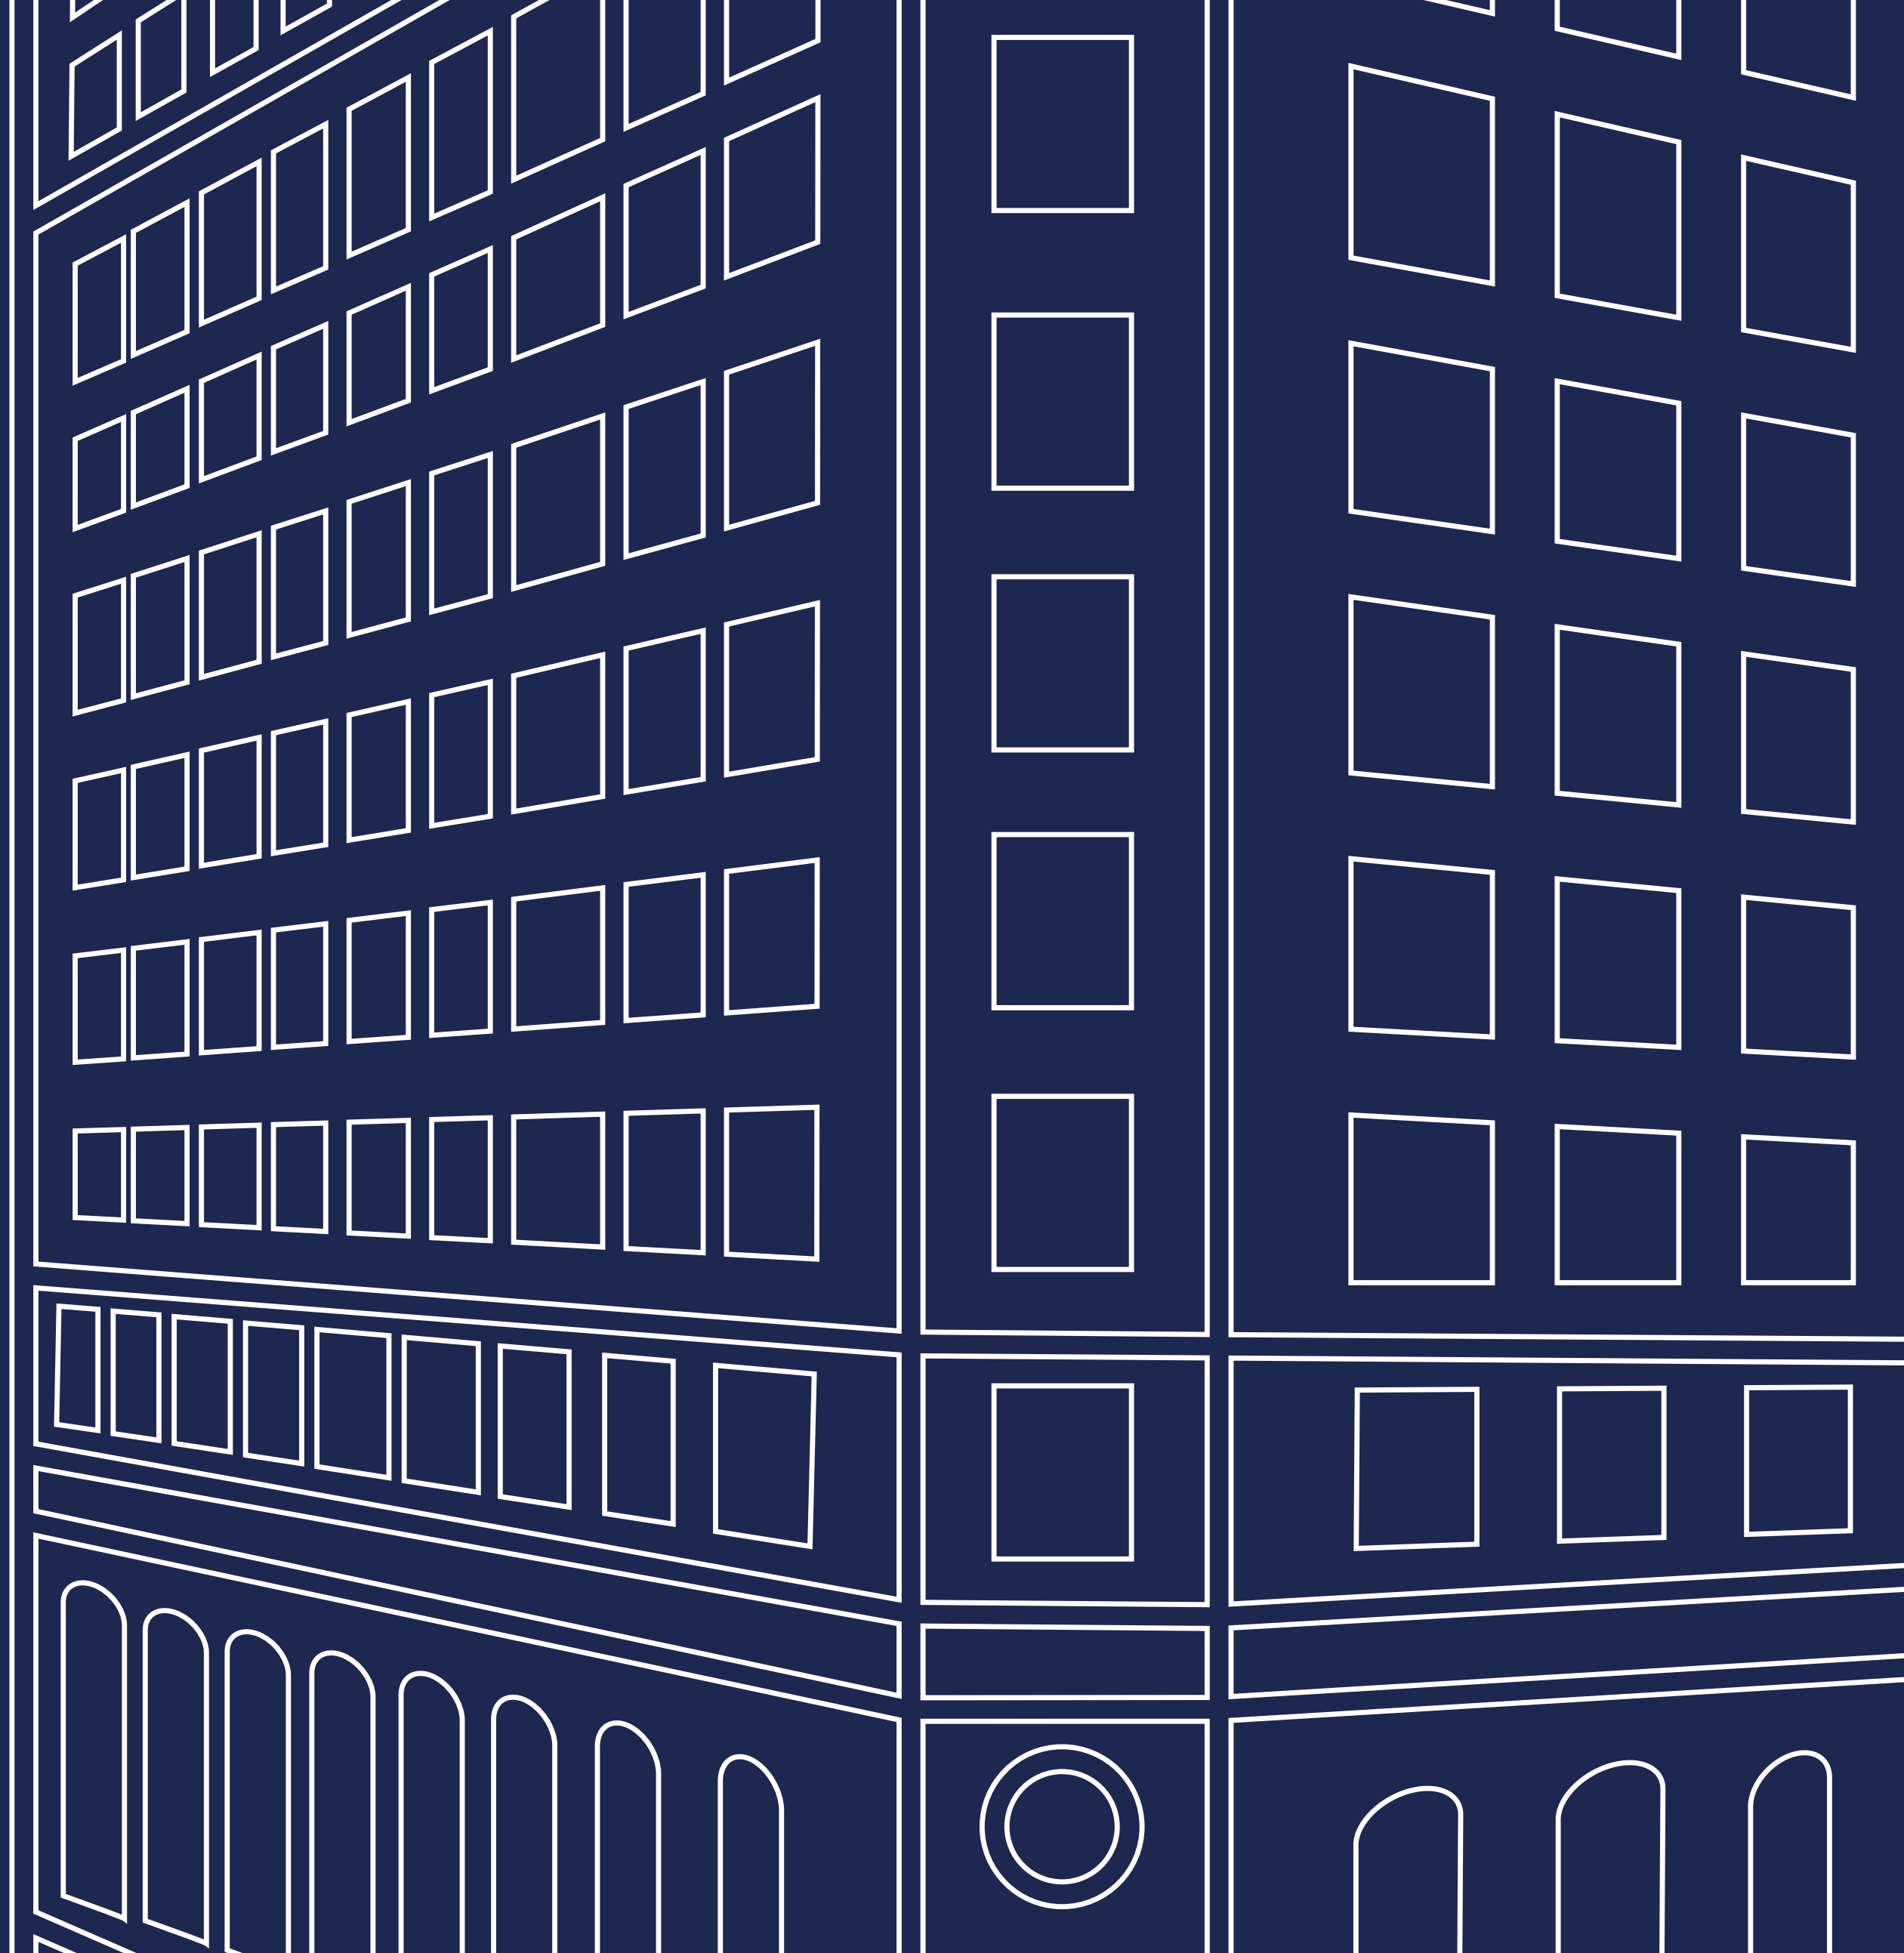

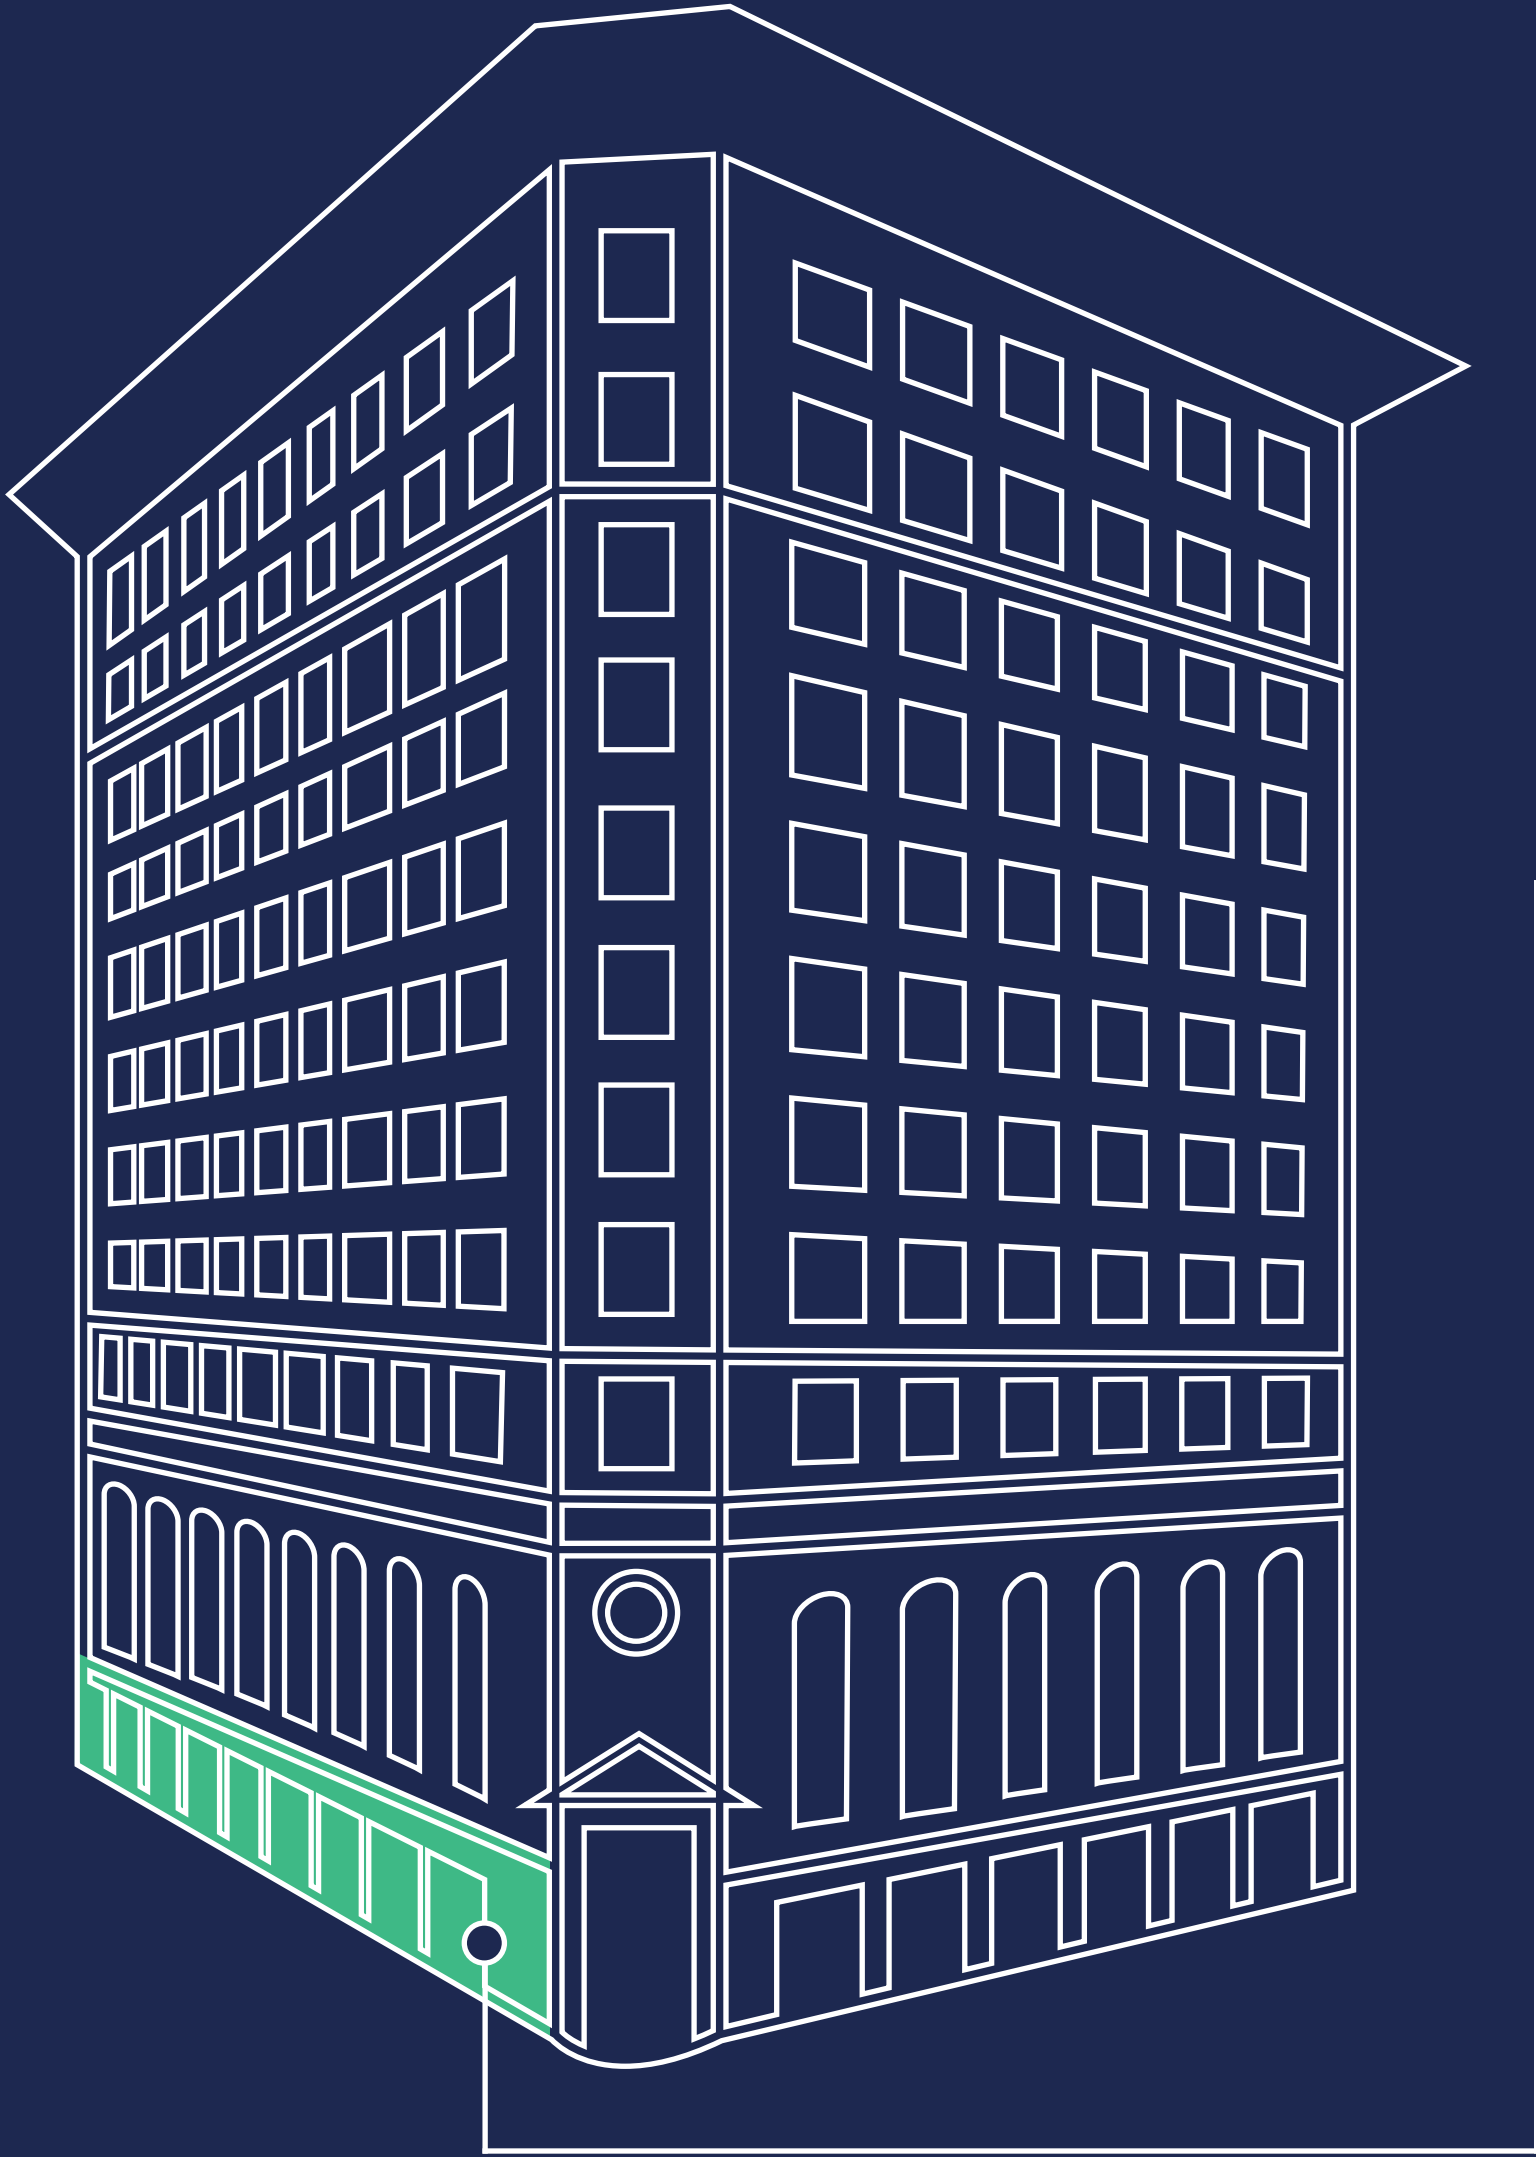


Street Level
Well Being Retail





Street Level Well Being Retail



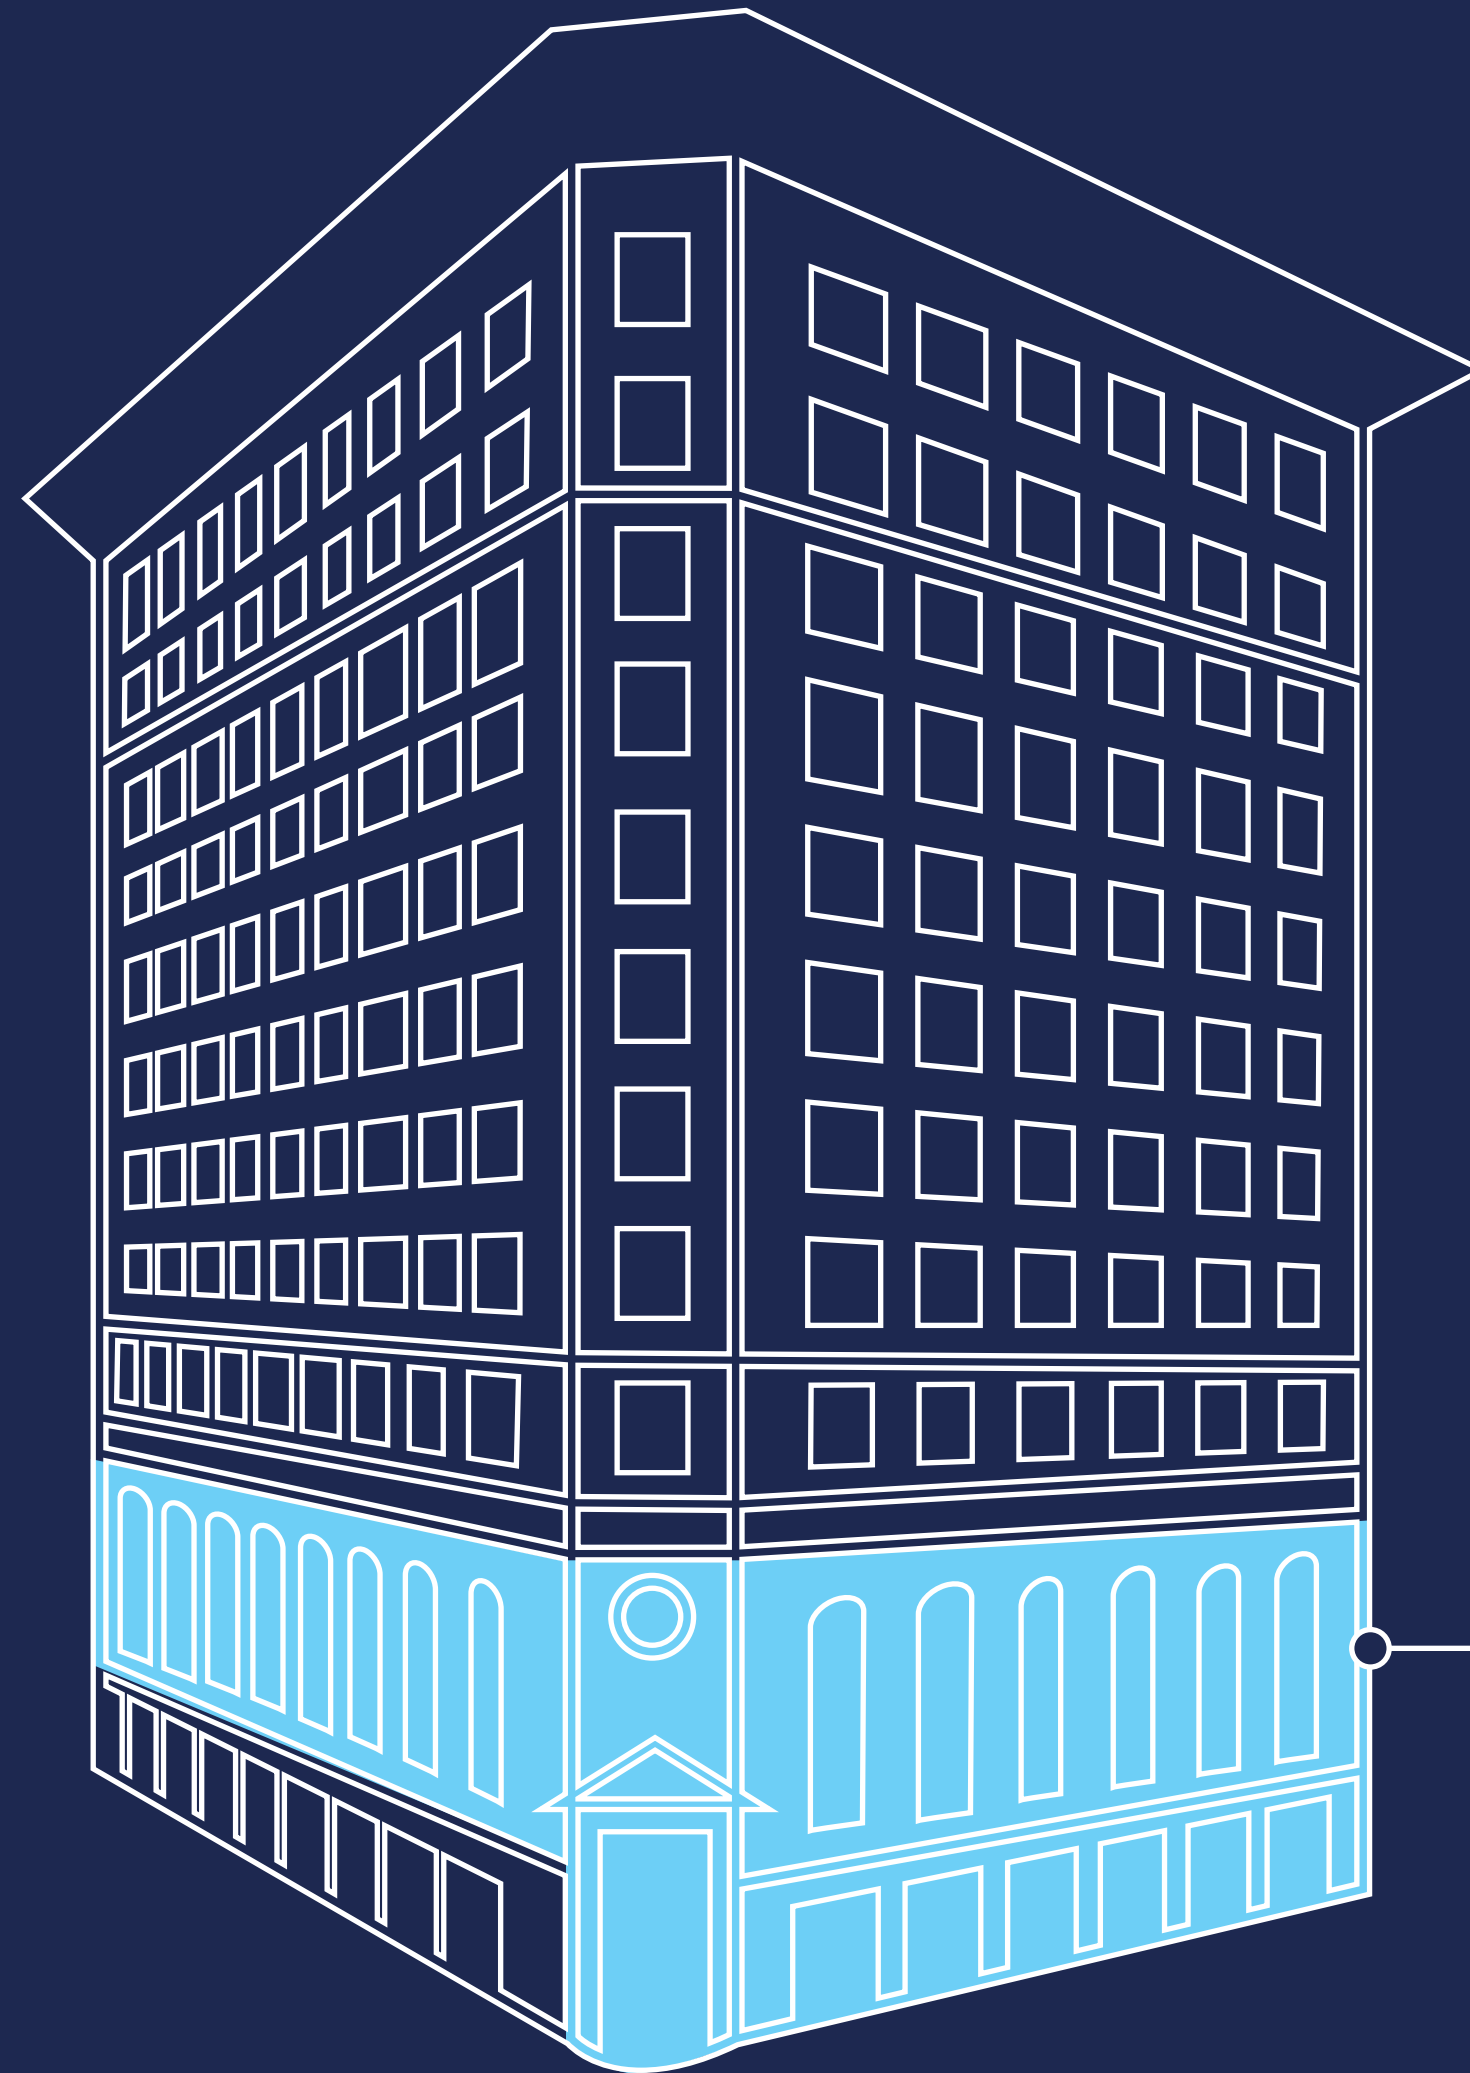


2nd-3rd Floor
Frost Bank



2nd-3rd Floor Frost Bank



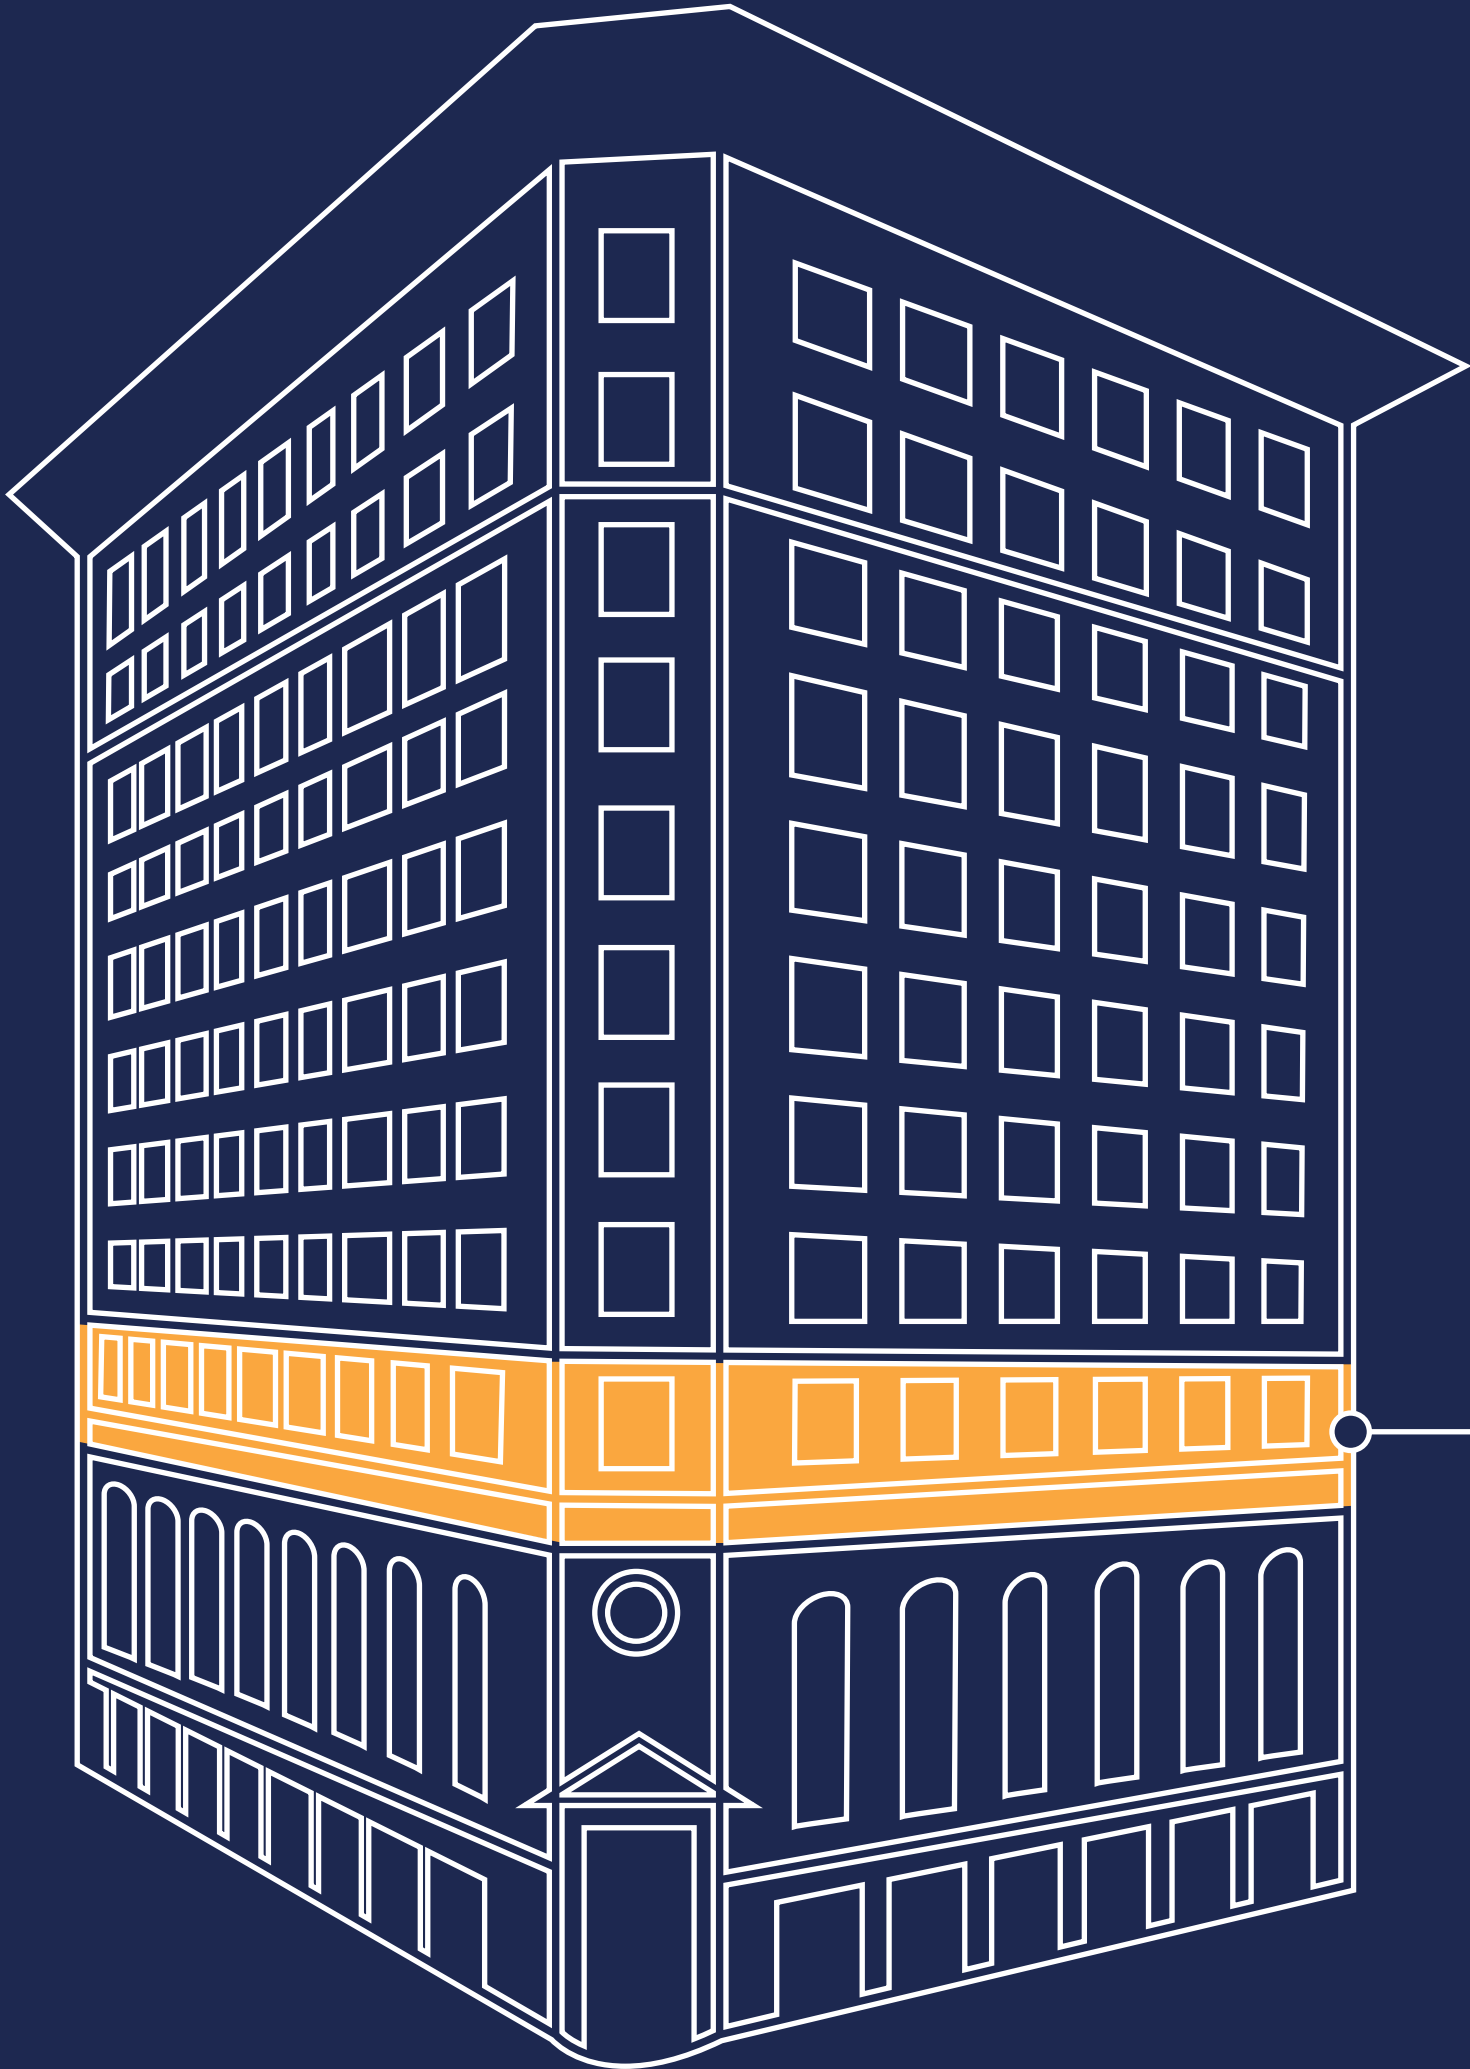


4th Floor
Co Working



4th Floor Co Working



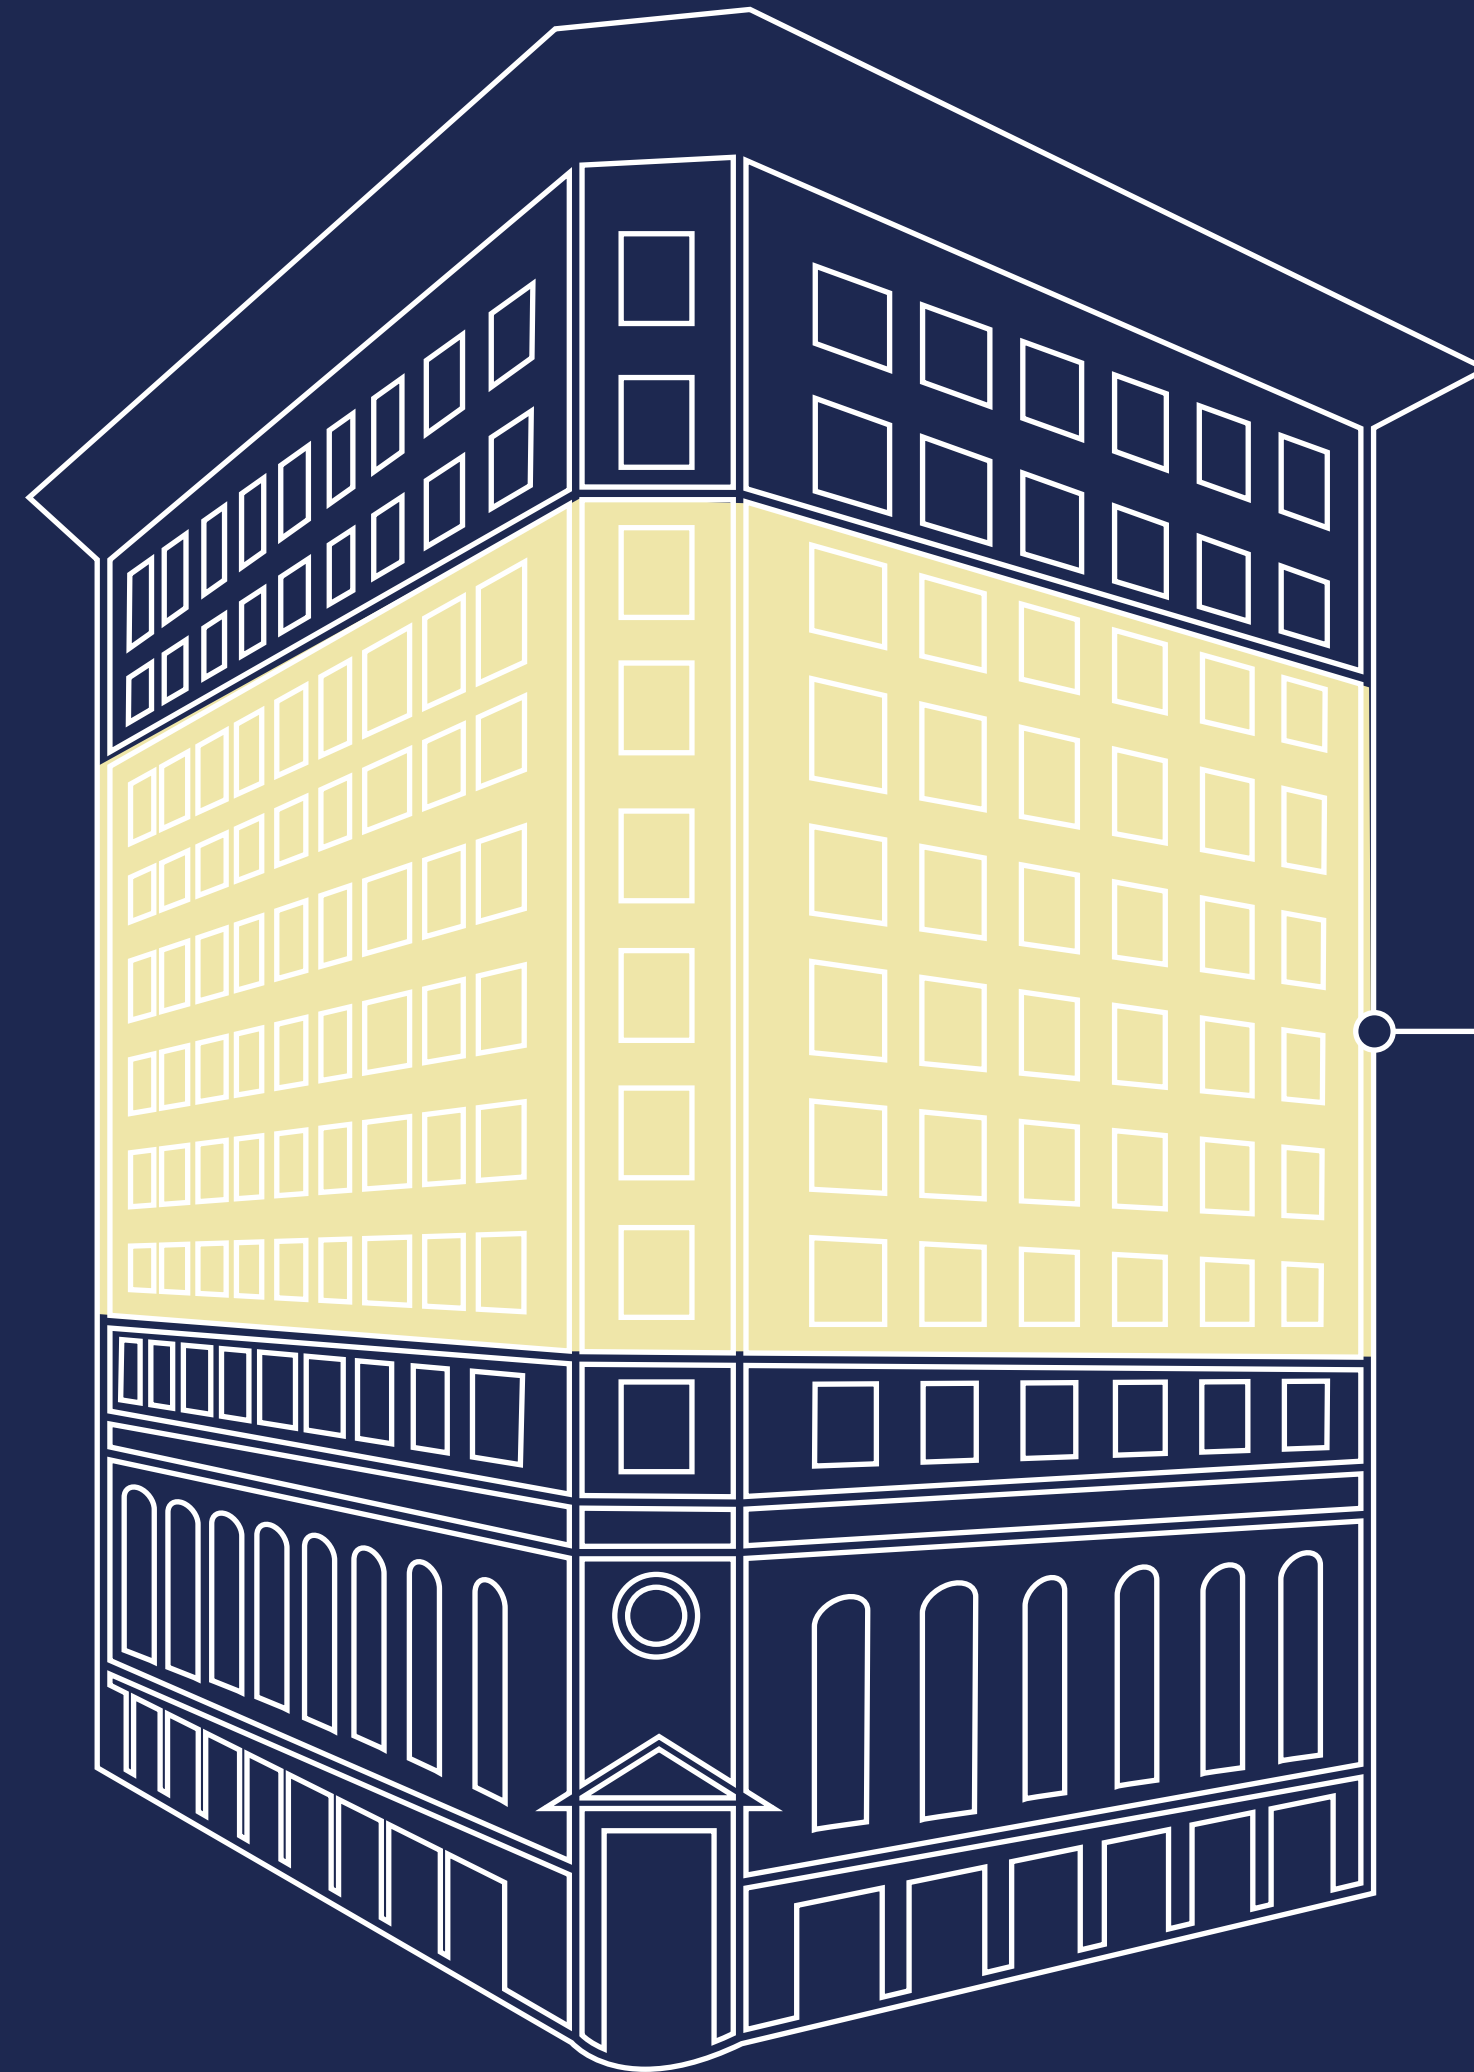


5th-10th Floor
6 Floors, 48 Apartments



5th-10th Floor

6 Floors, 48 Apartments



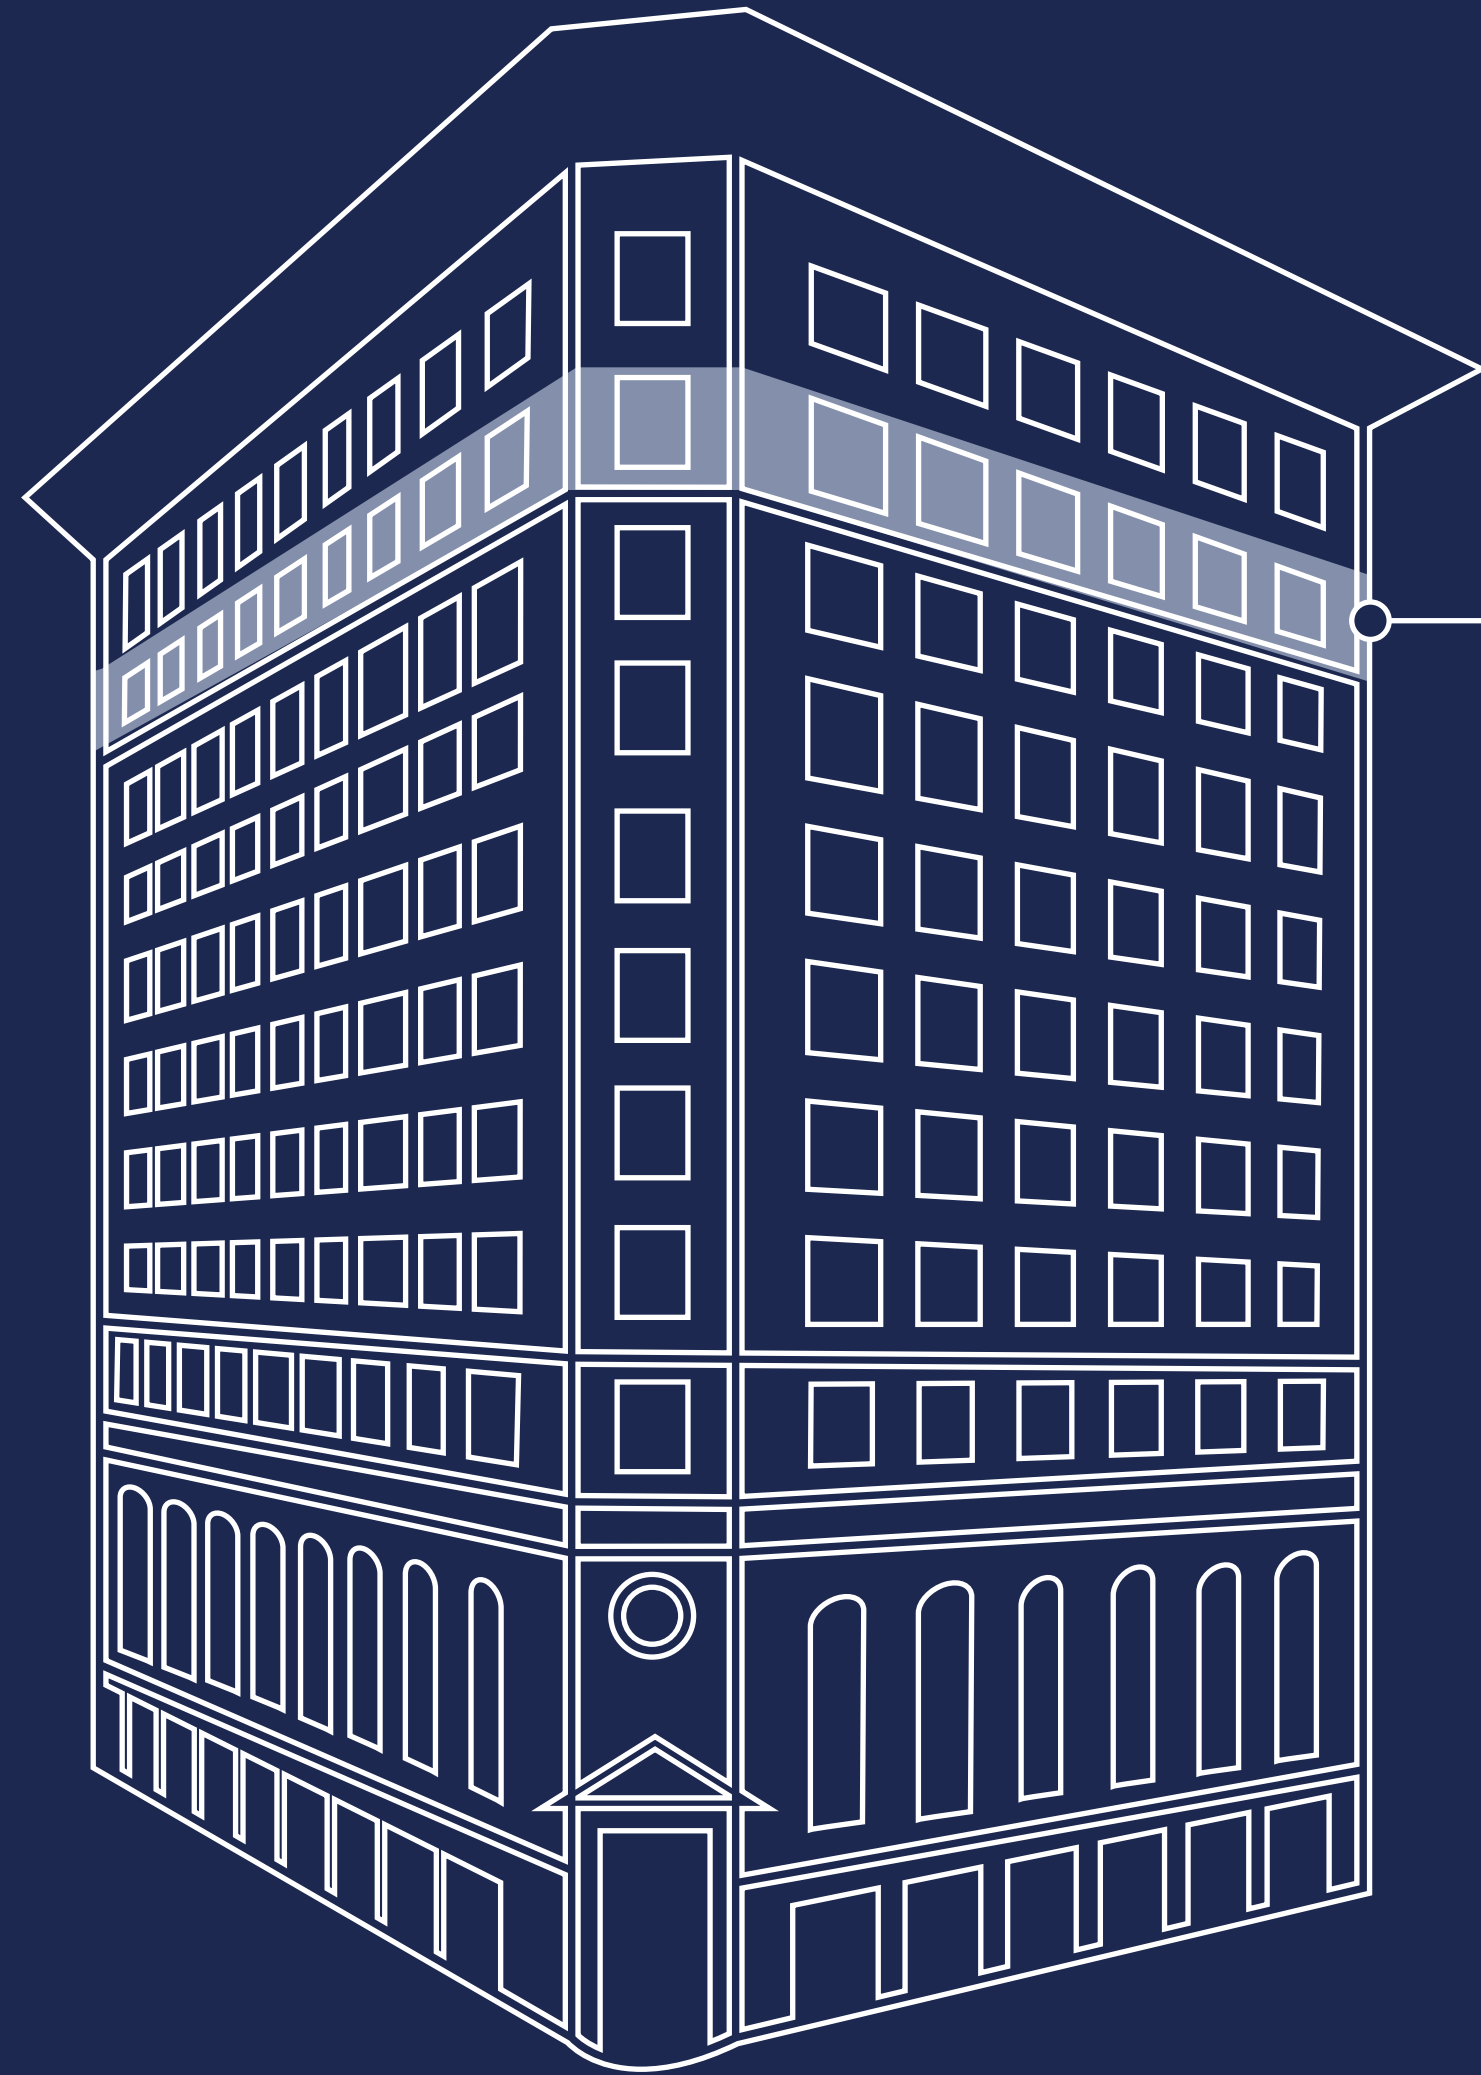


11th Floor
Law Firm




11th Floor Law Firm



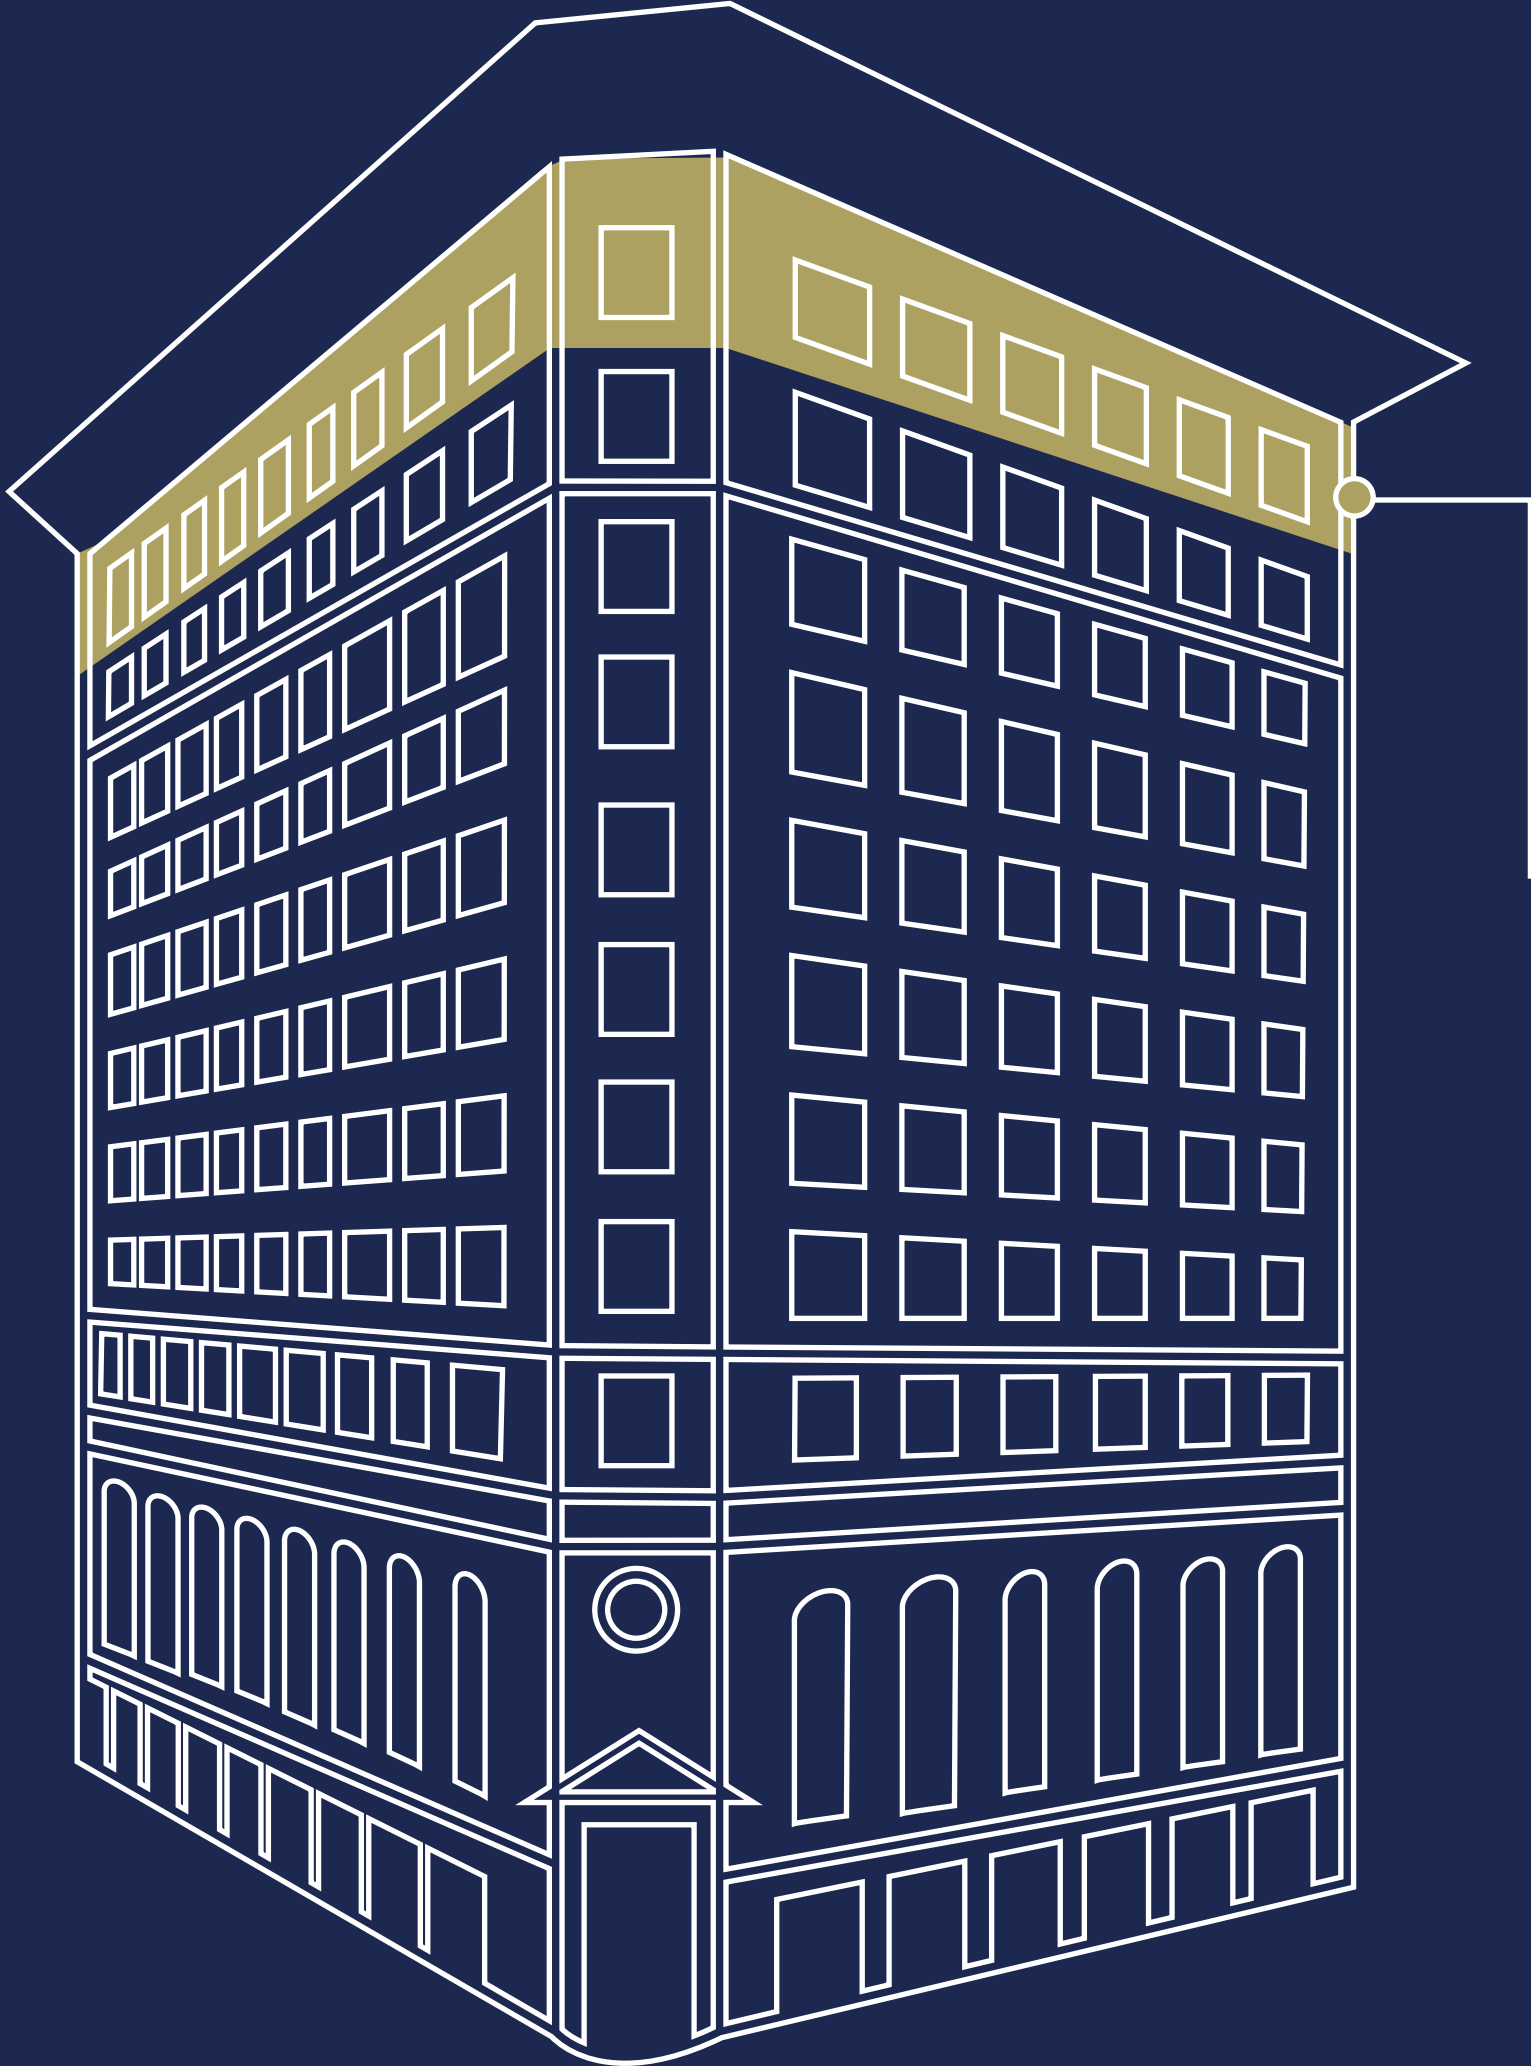

12th Floor
the kempner trust fund

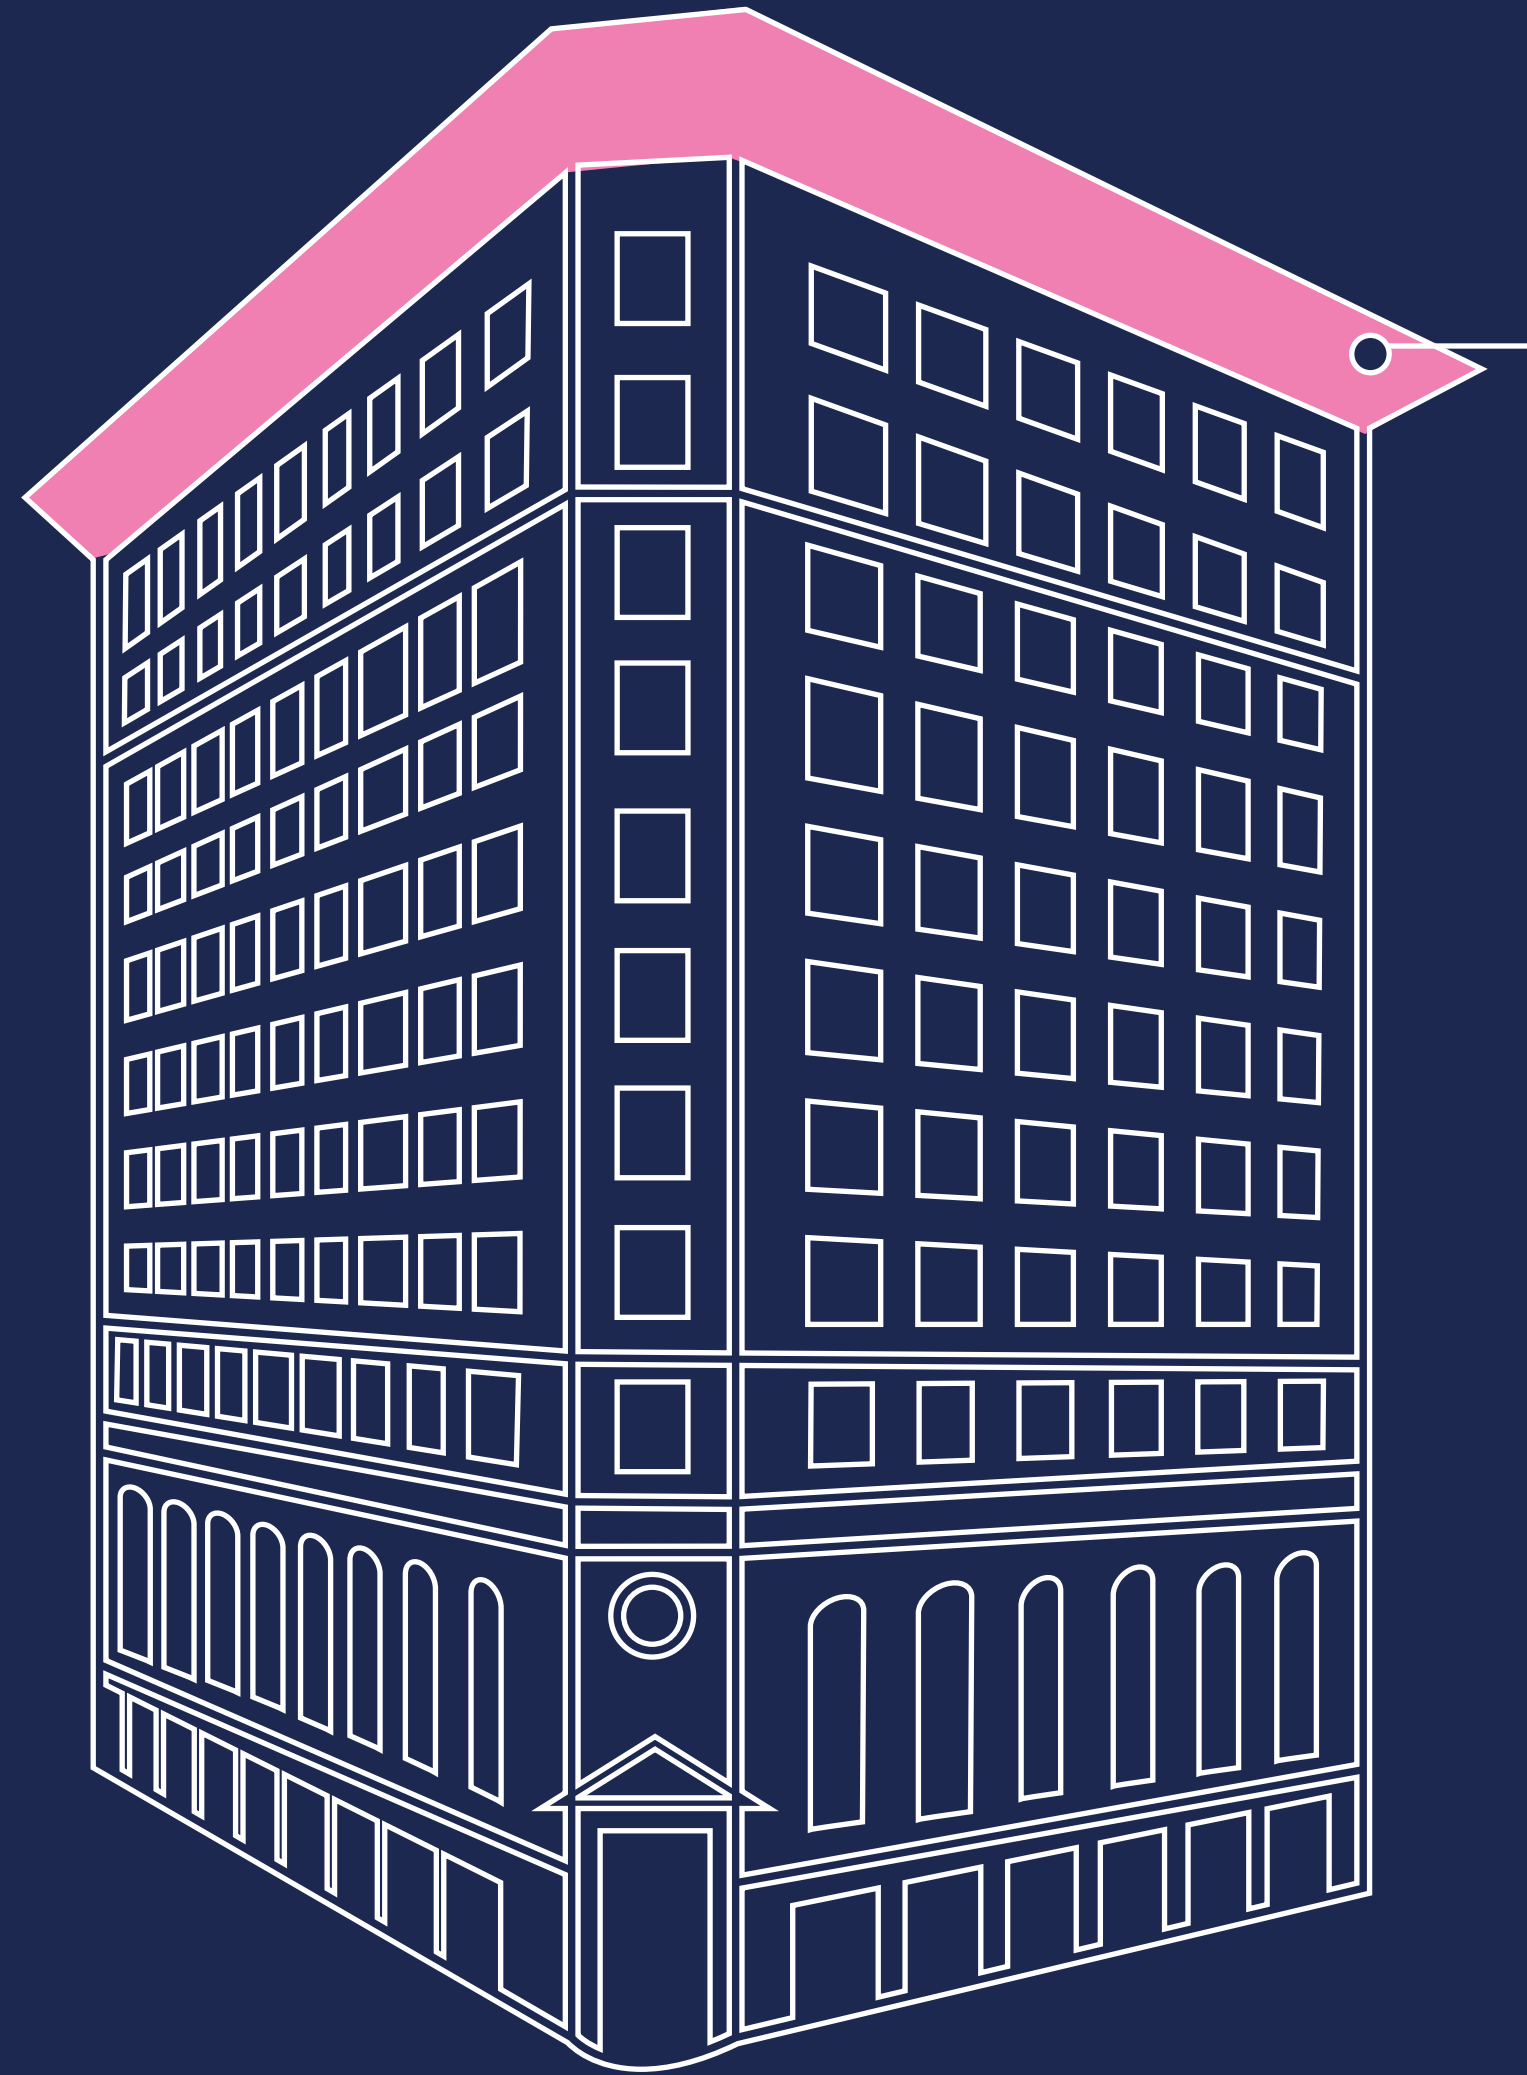


Rooftop
'Safe Spot' Cocktail Bar



Rooftop 'Safe Spot' Cocktail Bar



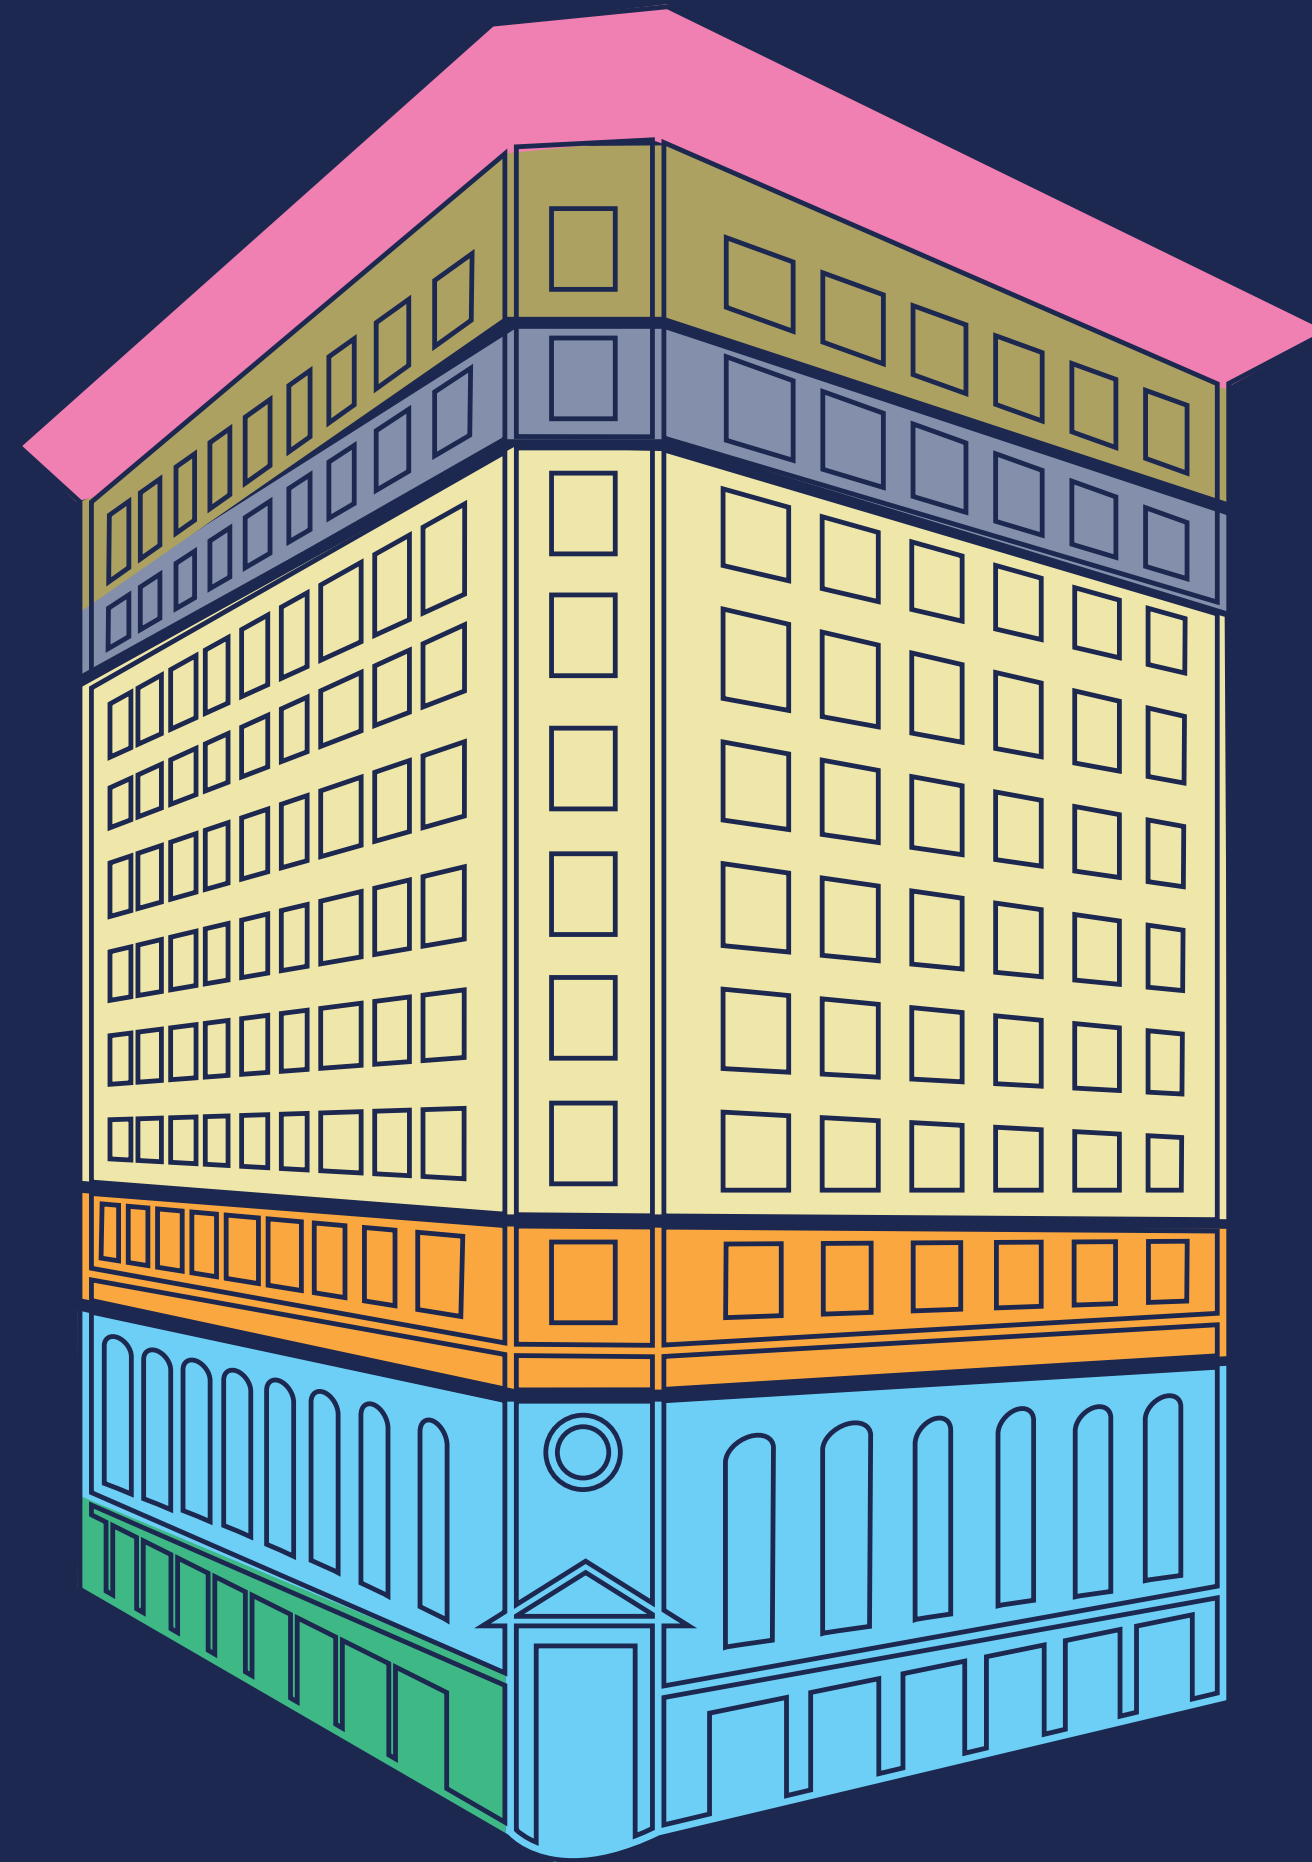

Rooftop

'Safe Spot' Cocktail Bar

12th Floor

the kempner trust fund

11th Floor

Law Firm

5th-10th Floor

6 Floors, 48 Apartments

4th Floor

Co Working

2nd-3rd Floor

Frost Bank

Street Level

Well Being Retail

Floor Plans

UNIT LEGEND

| | | | | |
|---|-----------|--------|-------|----------|
| A | 1 BEDROOM | 1 BATH | | 476 S.F. |
| B | 1 BEDROOM | 1 BATH | | 633 S.F. |
| C | 2 BEDROOM | 2 BATH | | 807 S.F. |
| D | 1 BEDROOM | 1 BATH | | 592 S.F. |
| E | 1 BEDROOM | 1 BATH | | 591 S.F. |
| F | STUDIO | 1 BATH | | 537 S.F. |
| G | 1 BEDROOM | 1 BATH | 1 DEN | 783 S.F. |
| H | 2 BEDROOM | 2 BATH | | 880 S.F. |



SCALE: 3/16" = 1'-0"



THANK YOU



